



Measure I

Citizen's Bond Oversight Committee Update

October 26, 2022





Current & Upcoming Projects



Status Update: Campus Modernization

Sequoia Middle

Library



Music Room

Status Update: Campus Modernization

Sequoia Middle

Classroom



Classroom



Status Update: Campus Modernization

Los Cerritos Middle



NE Corner



Main Entrance

Status Update: Campus Modernization

Los Cerritos Middle



Status Update: Campus Modernization

Conejo Elementary



Main Entrance



Front Security Fencing



SW Corner

Status Update: Restroom Modernization

University Child Care



Status Update: Restroom Modernization

Conejo Valley Adult Education – Waverly




Status Update: Exterior Modernization

Century Academy




Marquee & SW Corner Enhancement

Thousand Oaks High

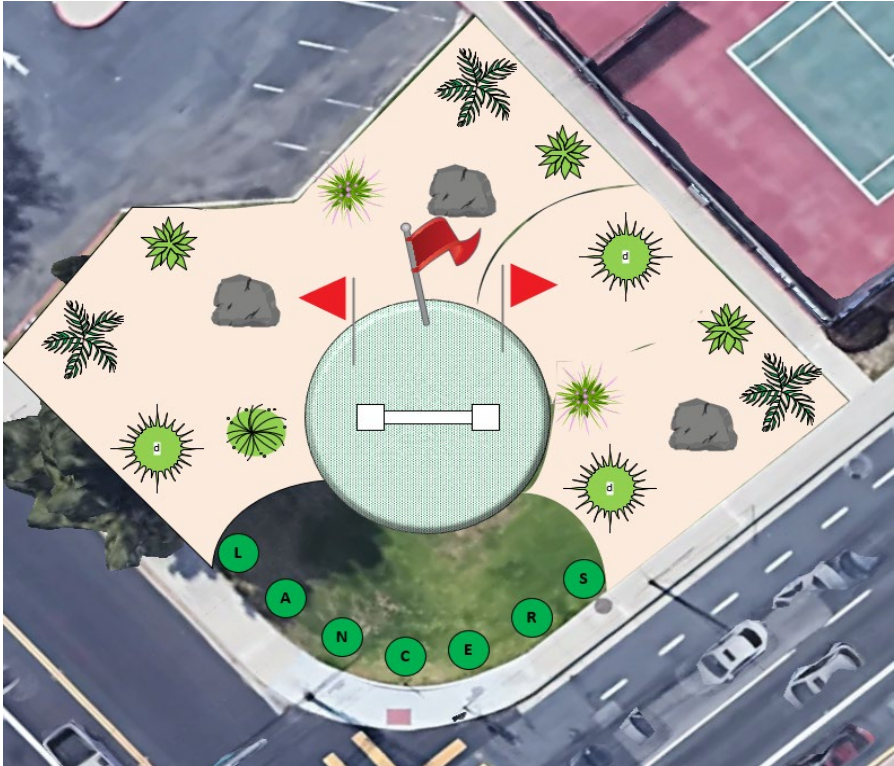


Office Security Modernization & ADA Improvements

Ladera STARS Academy

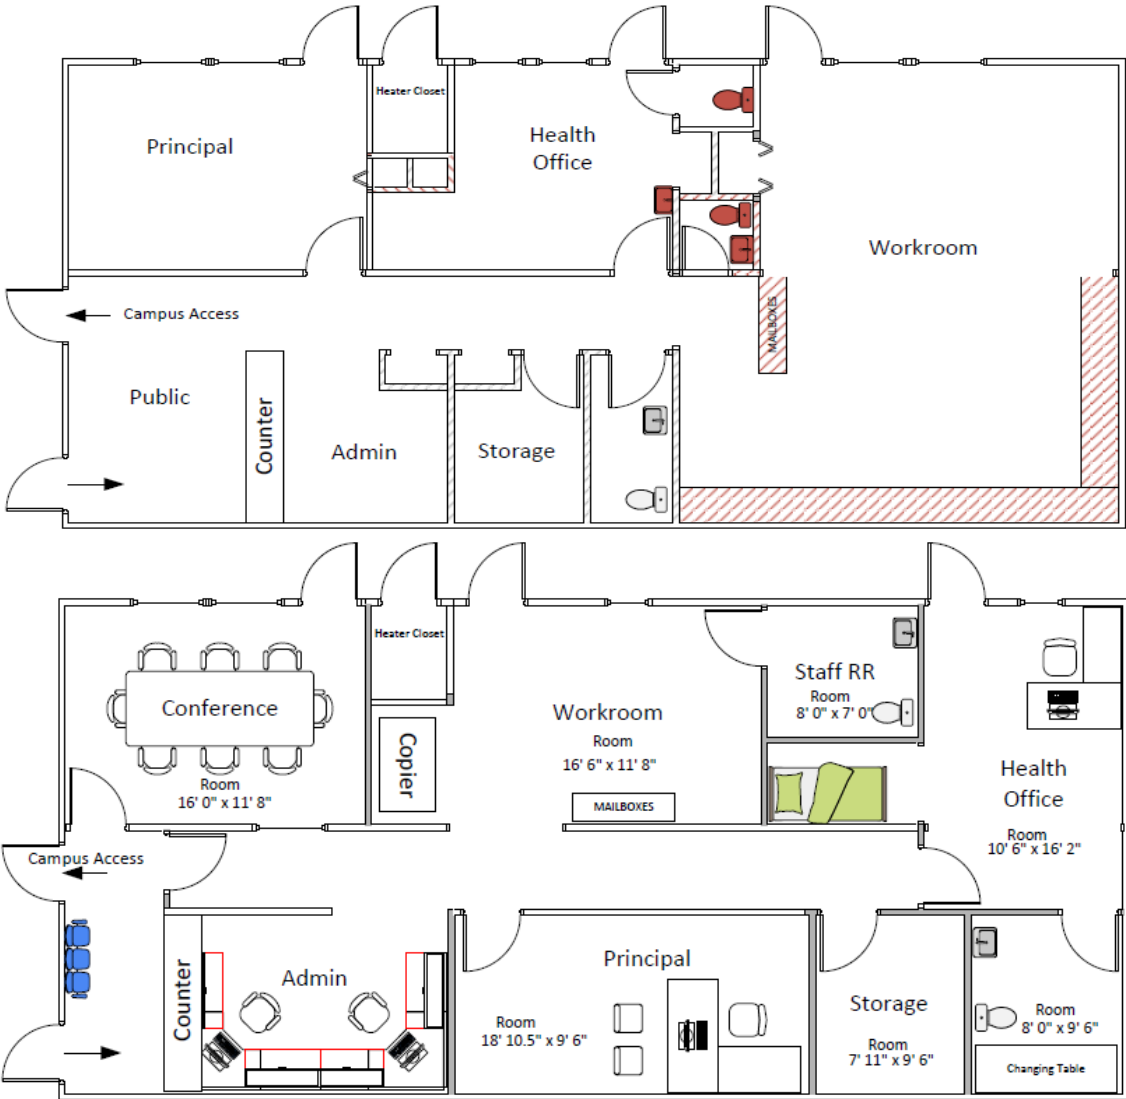

Office Security Modernization & ADA Improvements

Westlake Hills Elementary

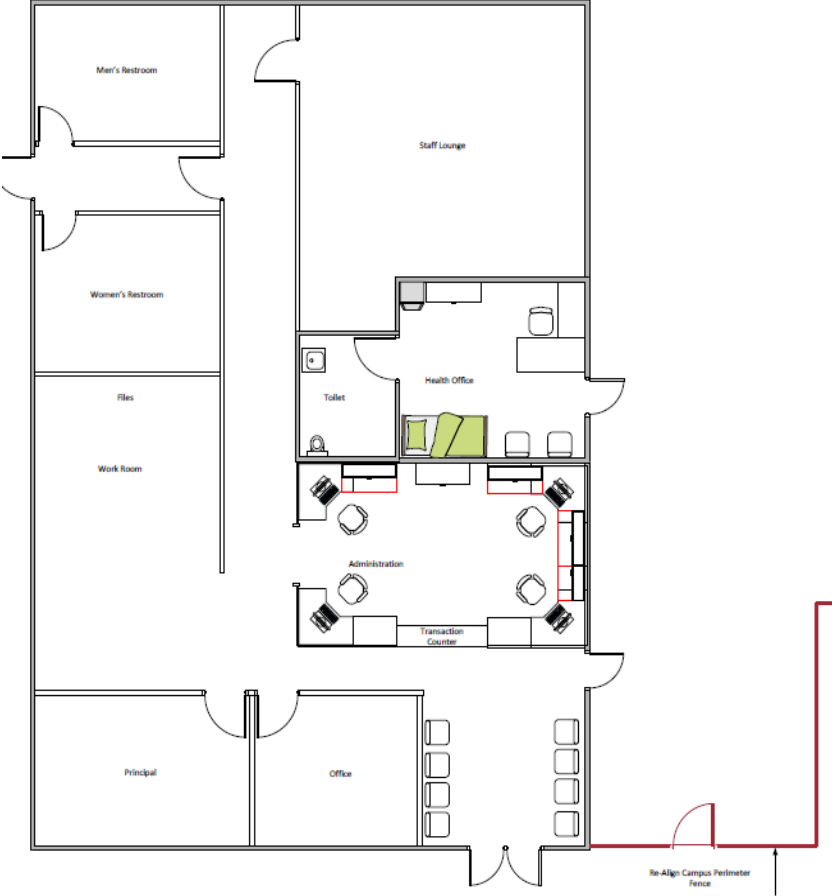


Outdoor Learning Area Conceptual Drawing

Acacia Elementary



Courtyard Conceptual Drawing

Westlake Elementary

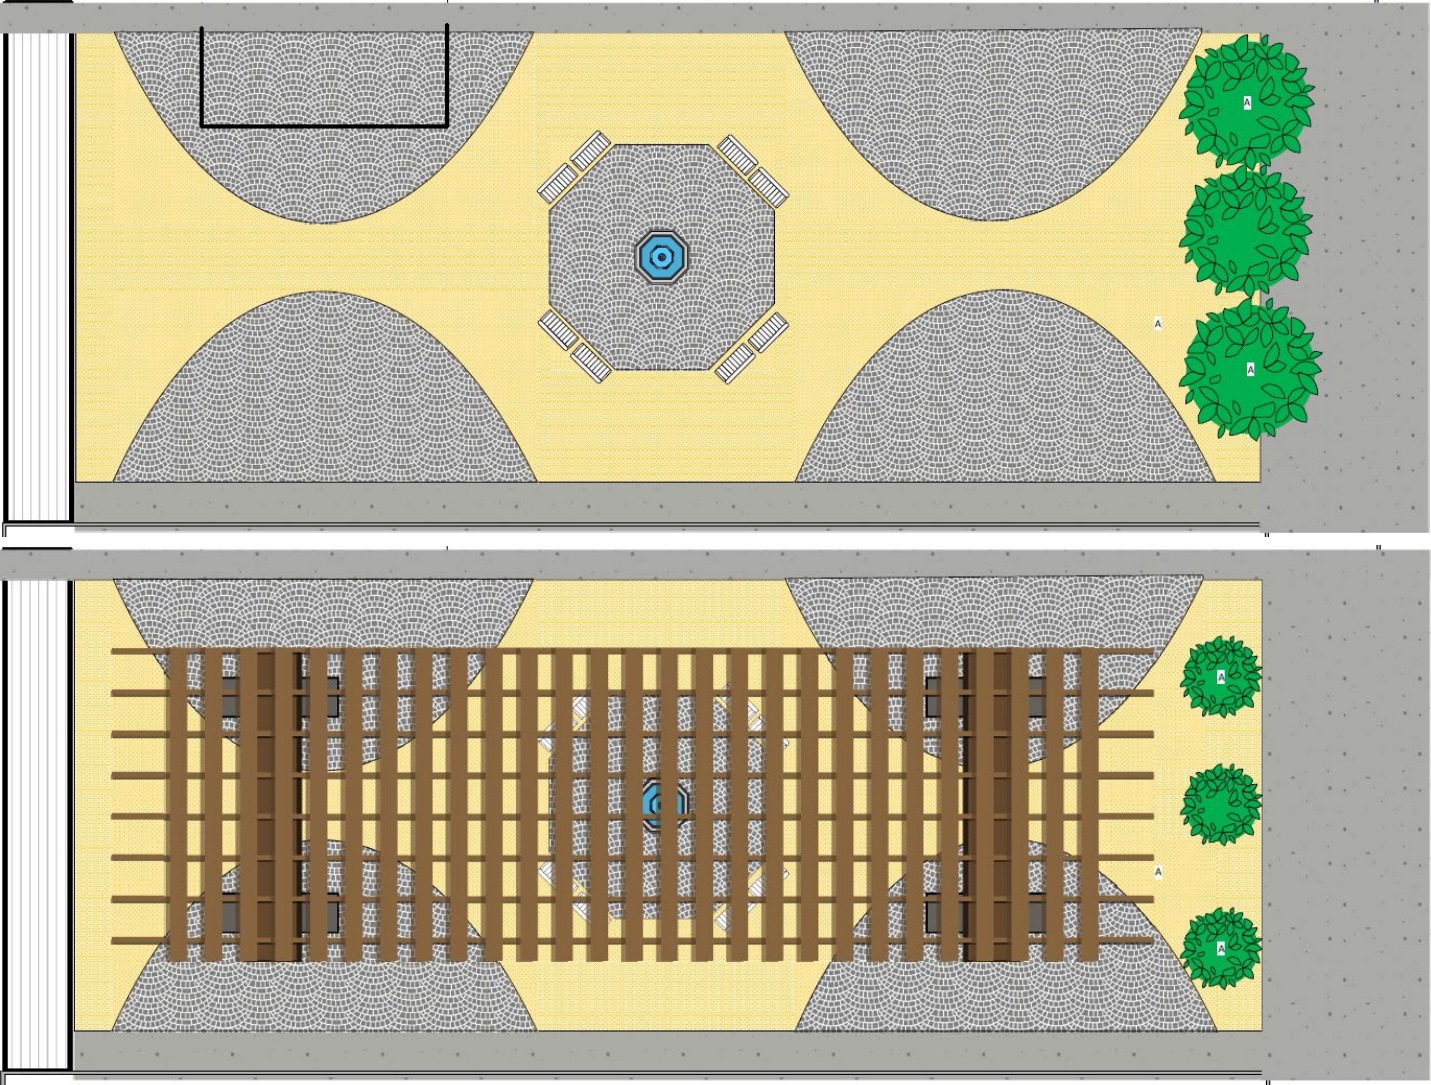


Outdoor Lab Conceptual Drawing

Cypress Elementary

PRELIMINARY LANDSCAPE CONCEPT

JANUARY 14, 2022

1. ENTRY
 - PAVERS
 - PLANTER
 - INTERPRETIVE BULLETIN BOARD
2. ENTRY WALK
 - OPPORTUNITY FOR SCALED TIME LINE OF HISTORY
3. SENSORY TABLES
 - DESIGNED FOR INTERACTIVE EXPERIMENTS AND DEMONSTRATIONS
4. GARDEN AREA
 - PLANTER BOXES
 - POTTING TABLES
 - COMPOSTING BINS
5. SEAT WALL
 - CHU WALL WITH CAP
6. SYNTHETIC TURF BERMS
 - FOR OPEN PLAY AND INFORMAL LEARNING AREAS
7. AMPHITHEATER
 - SINGLE OR MULTI CLASS PRESENTATIONS
 - KEYNOTE SPEAKERS
 - SMALL STAGE PERFORMANCES
8. DRY / WET STREAM BED
9. RAISED WATER SOURCE
10. OBSERVATION PATIO
 - MADE FROM STONE OR RECYCLED WOOD DECKING
11. HARDSCAPE ACTIVITY AREA
 - CAN BE DIVIDED INTO SMALLER USE AREAS
12. DECOMPOSED GRANITE PATHS
13. BOULDER SEATING AREA
14. PAVERS
15. CONCRETE WALKS
16. EXIST. TURF PLAYFIELDS
17. SYNTHETIC TURF - OPEN USE AREA
18. STORAGE UNITS
 - FOR EXTRA CHAIRS, WHITEBOARDS, ETC.
19. OPTIONAL SOLAR PANEL STRUCTURE LOCATION

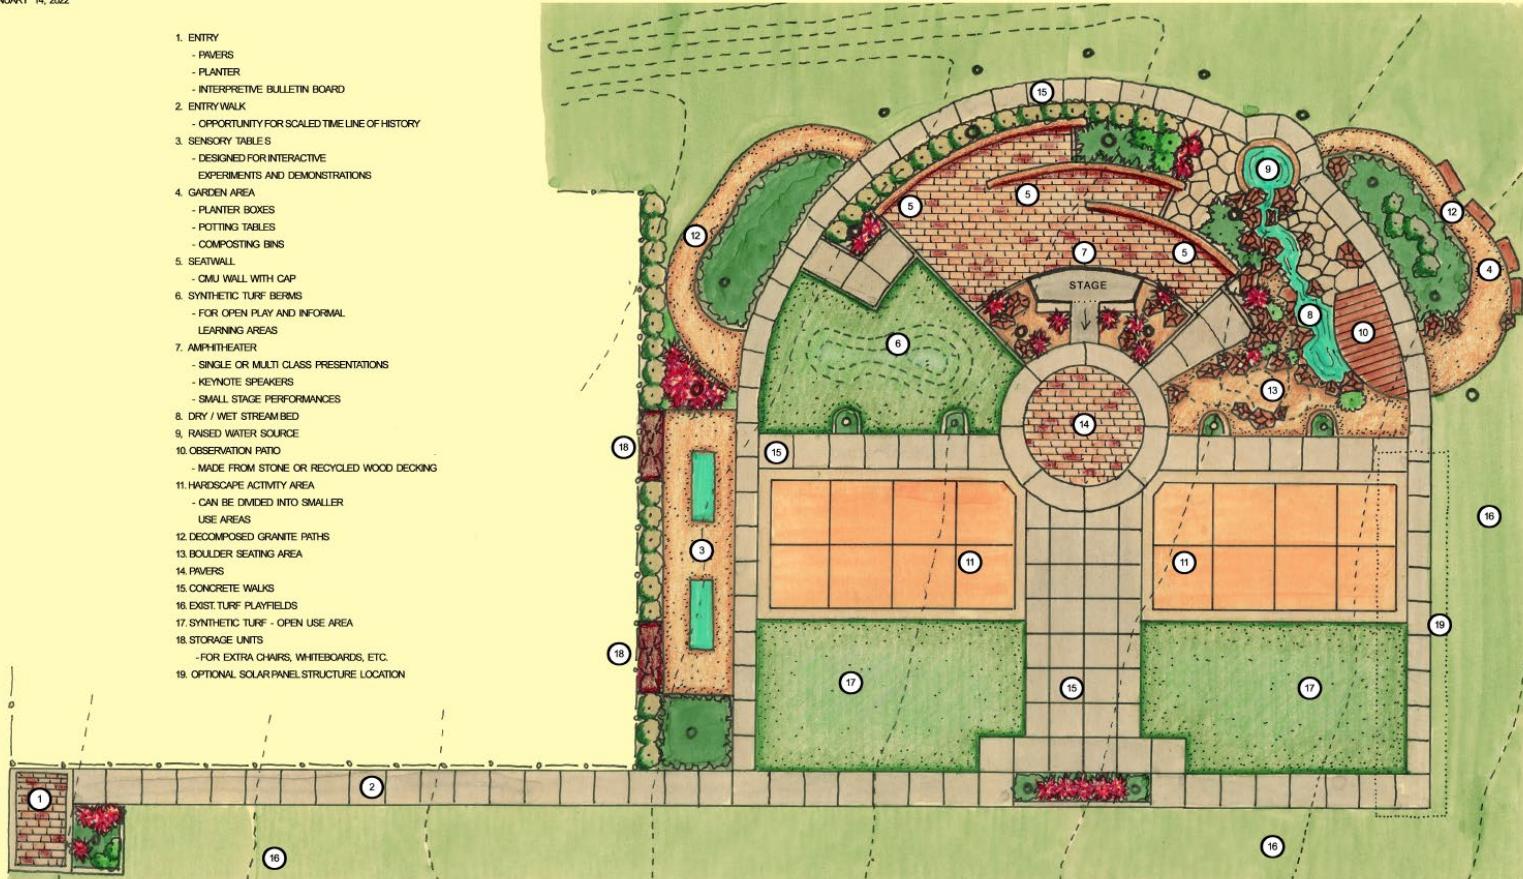

JORDAN, GILBERT & BAIN
 LANDSCAPE ARCHITECTS, INC.
 450 REDWOOD HIGHWAY, SUITE 100, NEWBURYPARK, CA 91320
 (714) 862-1541 FAX (714) 862-7874
 Jordan, Gilbert & Bain Landscape Architecture, Inc. © 2018

CYPRESS ELEMENTARY SCHOOL
 OUTDOOR SCIENCE LEARNING AREA
 4200 W Kimber Dr, Newbury Park, CA 91320

GRAPHIC SCALE
 SCALE: 1"=16'

Science Classroom Conceptual Drawing

Thousand Oaks High



Science Classroom Conceptual Drawing

Thousand Oaks High



Additional Projects in Process



Campus Modernizations

- Maple ES, Colina MS & Redwood MS

Safety & Security

- Buzzers and camera systems at minimum all points of entry at all schools

Fire Alarm & PA System Upgrades

- Aspen ES, Banyan ES, Cypress ES, EARTHs Magnet, Ladera STARS, Walnut ES & Weathersfield ES

Playground & ADA Upgrades

- Ladera STARS, Weathersfield ES, Westlake ES

HVAC Unit Replacements

- EARTHs Magnet